





FRONT ELEVATION
NTS




REAR ELEVATION
NTS

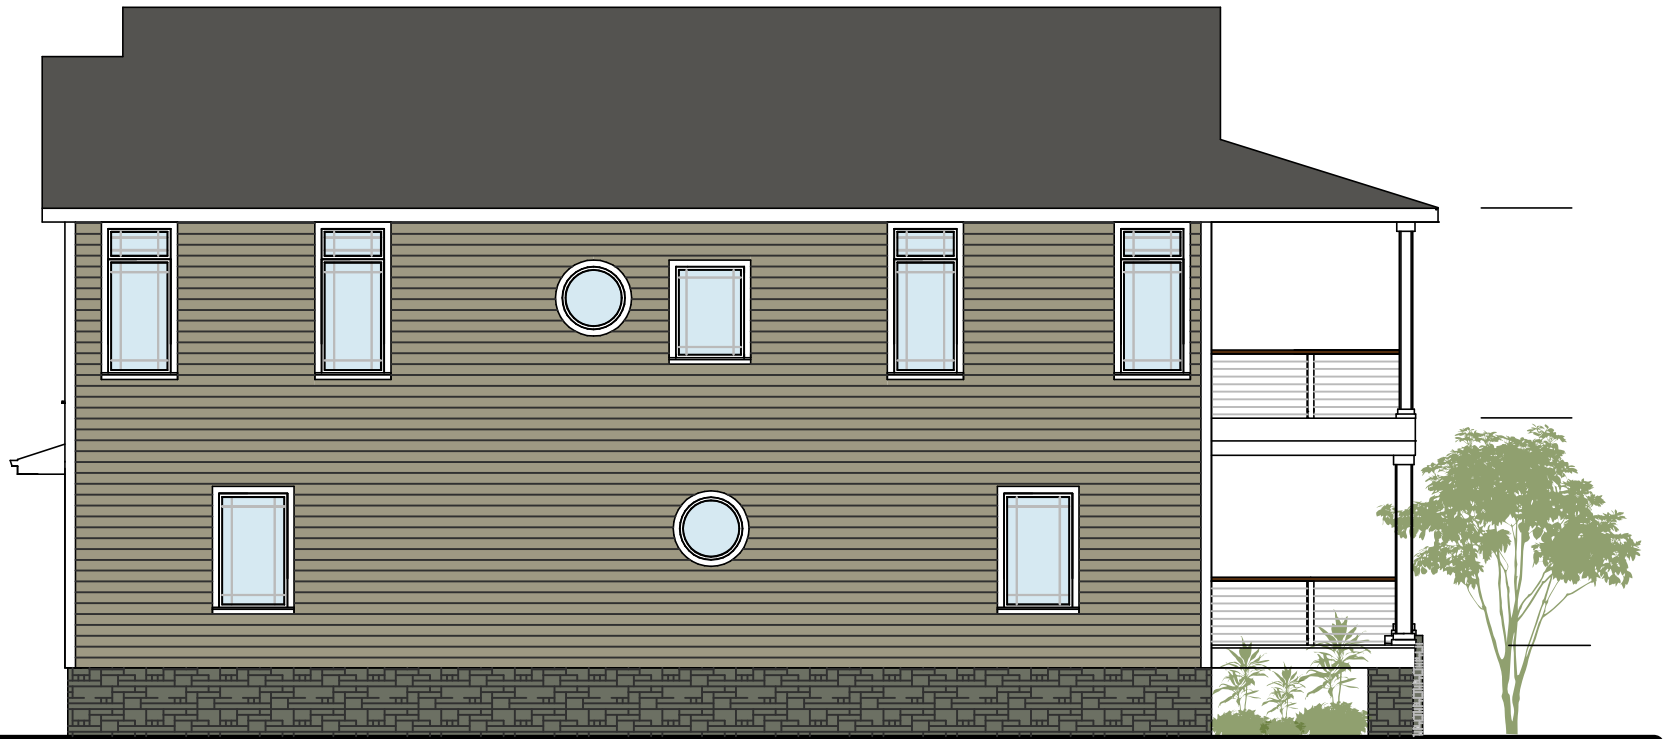

SIDE ELEVATION
NTS

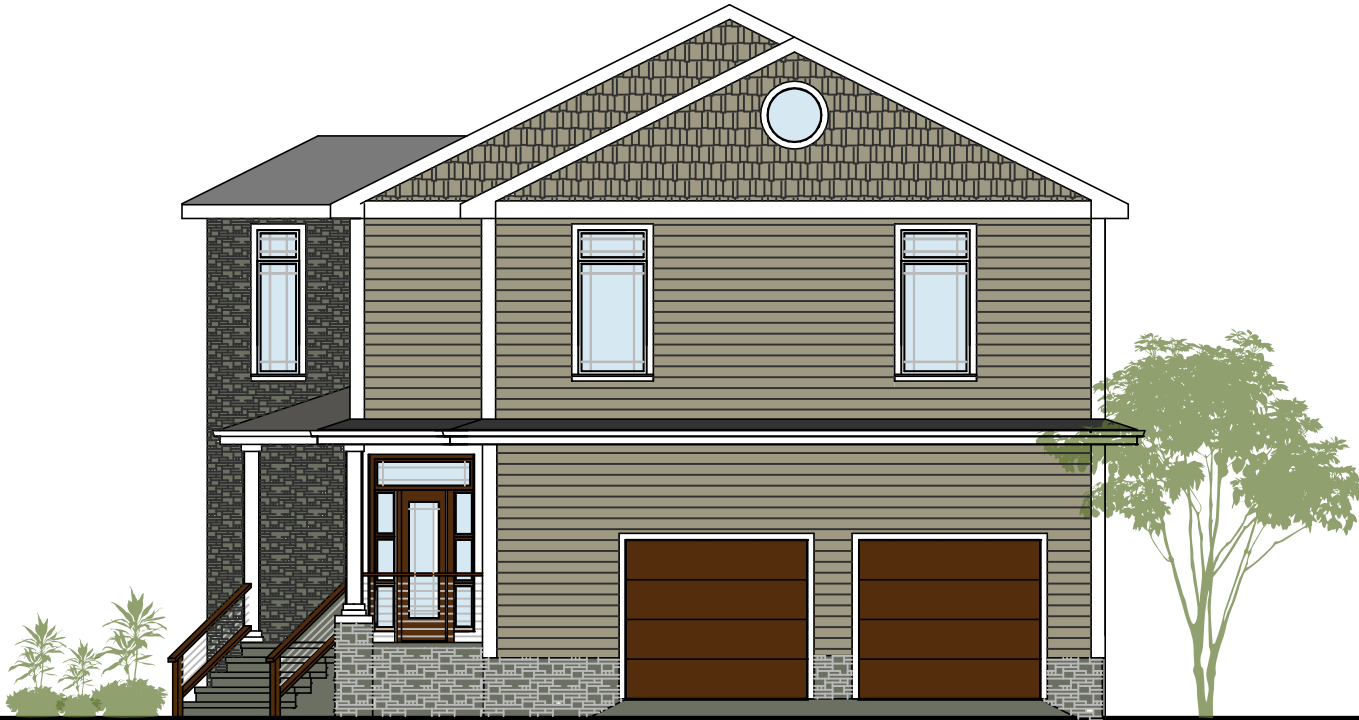

SIDE ELEVATION
NTS

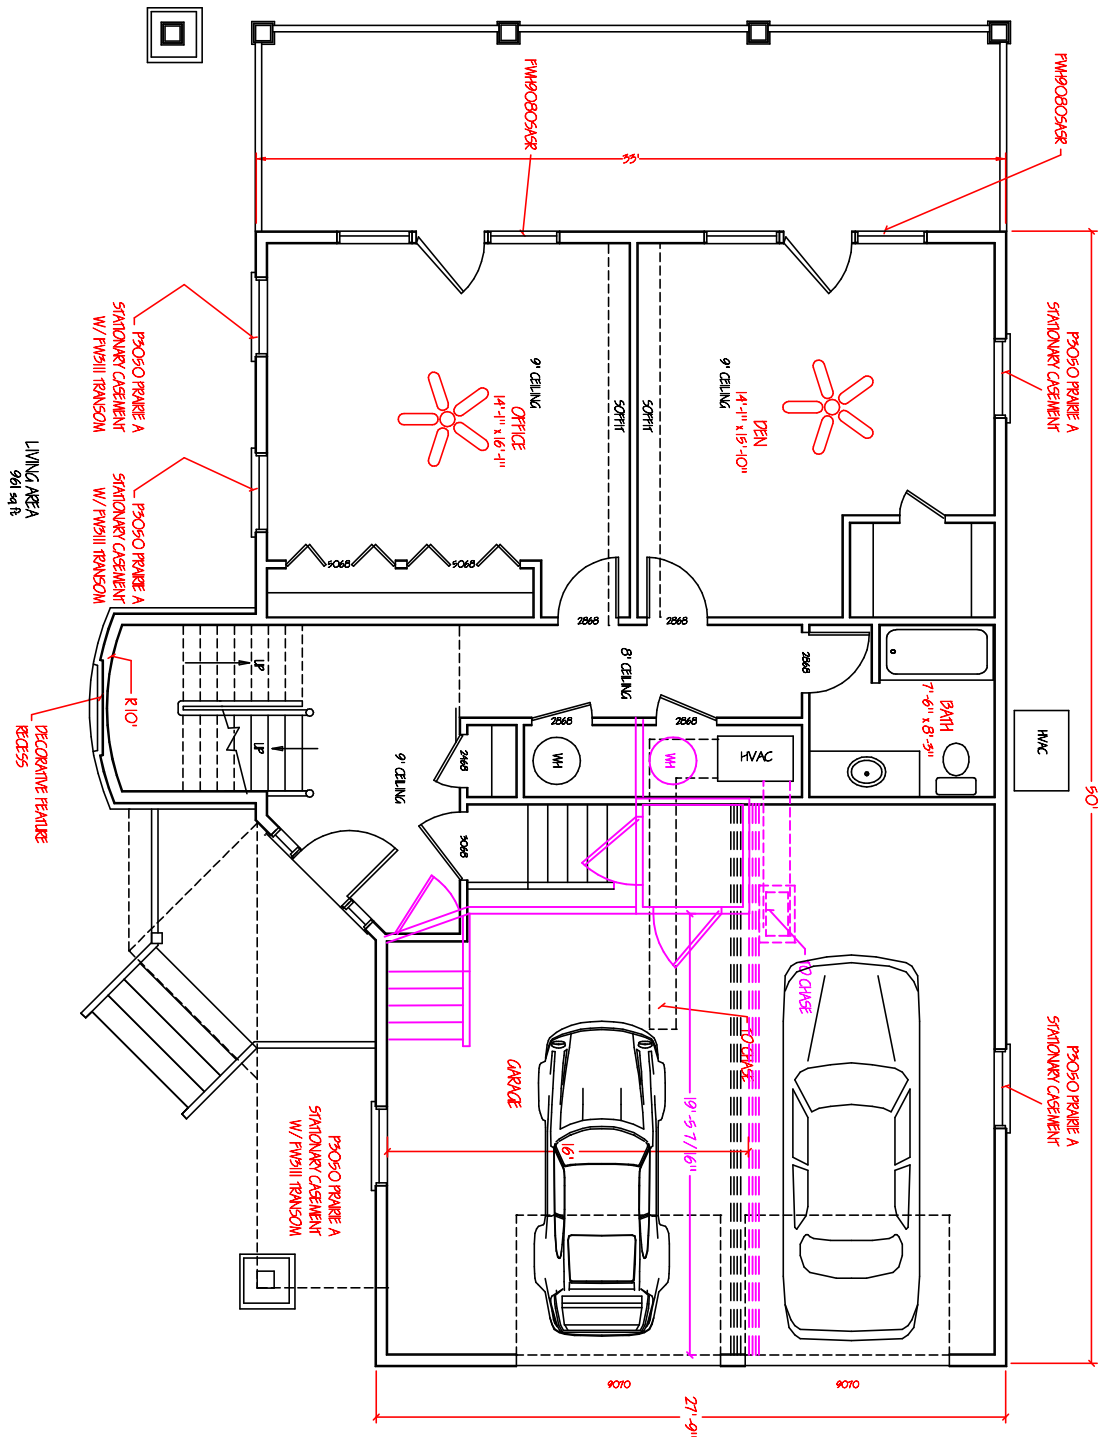

FLOOR PLAN, FIRST FLOOR


DRAWN FOR: BRYAN JUNCOSA

PAMICO DESIGN
 & DRAFTING SERVICES, LLC
 1507 DARBY PLACE, GOLDSBORO, N.C. 27534
 PHONE: _____ HOME: 919-778-8298 MOBILE: 919-922-1583

A4
 OF 2 SHEETS

PROJECT:	REVISED SHEETS:
DATE:	SCALE:
APP'D:	DRAWN BY:
SHEET:	

DATE:	BY:

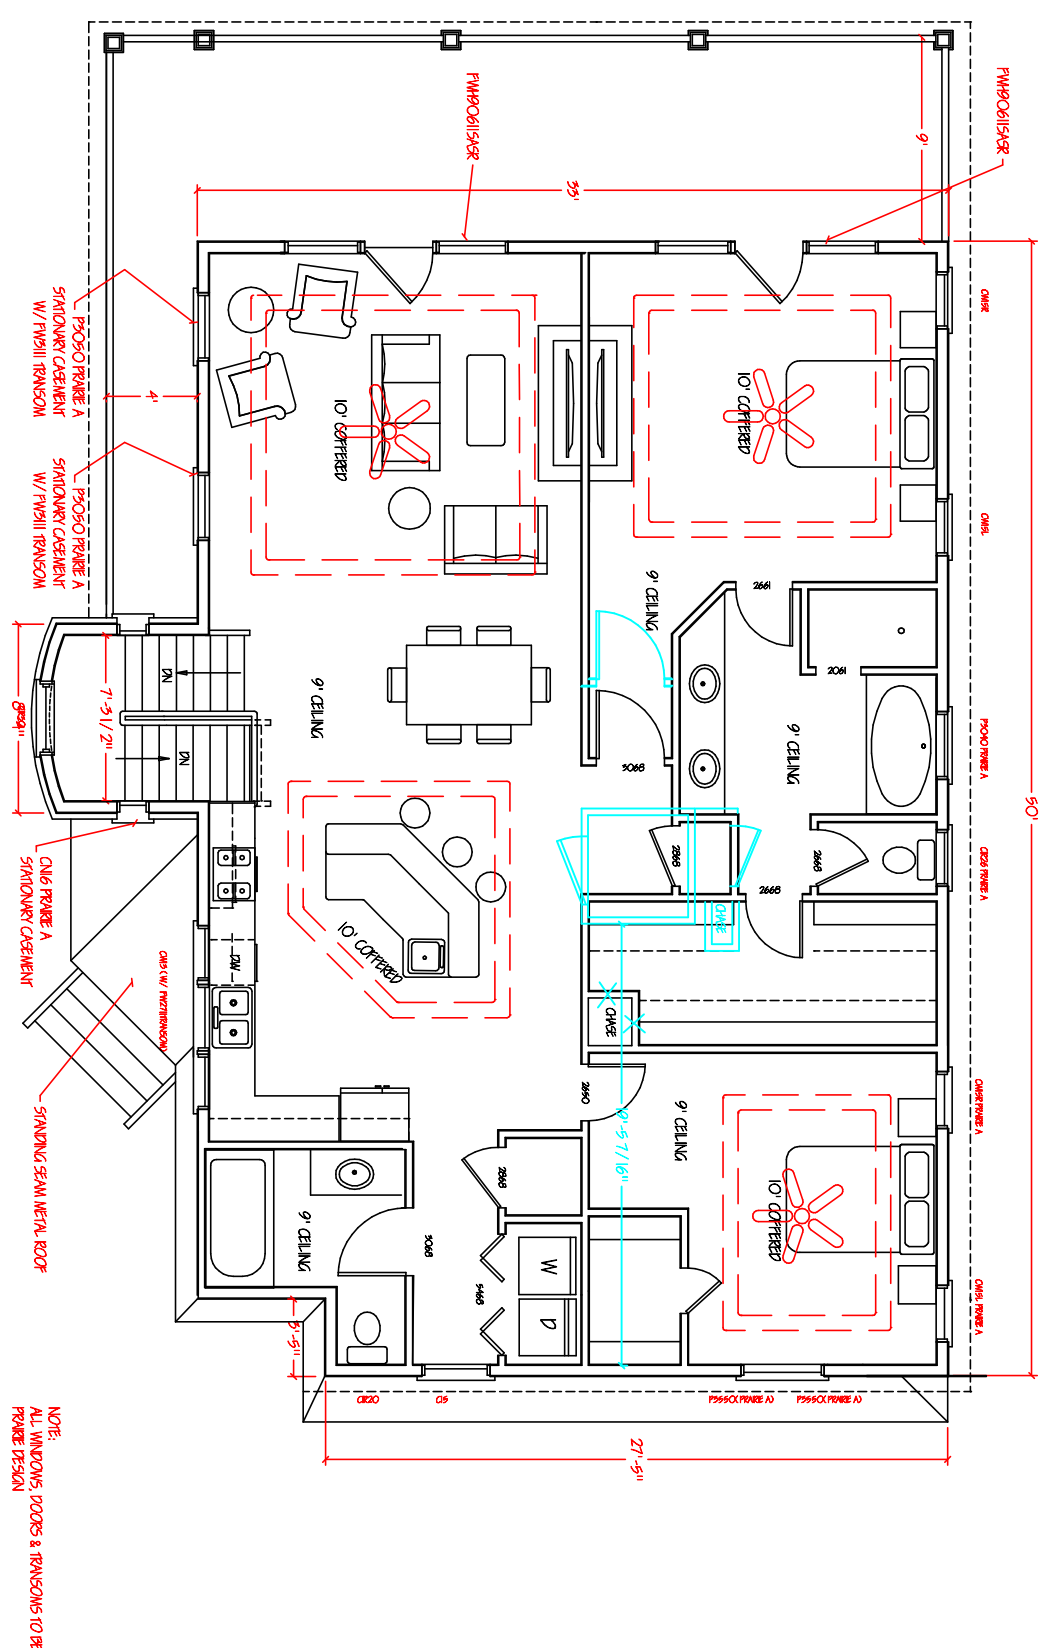

NOTE:
ALL WINDOWS, DOORS & TRAVISONS TO BE
FRAME DESIGN

AS

FLOOR PLAN, SECOND FLOOR

DRAWN FOR: BRYAN JUNCOSA

PAMICO DESIGN
& DRAFTING SERVICES, LLC
1507 DARBY PLACE, GOLDSBORO, N.C. 27534
PHONE: HOME-919-778-8296 MOBILE-919-922-1383

REV	BY